


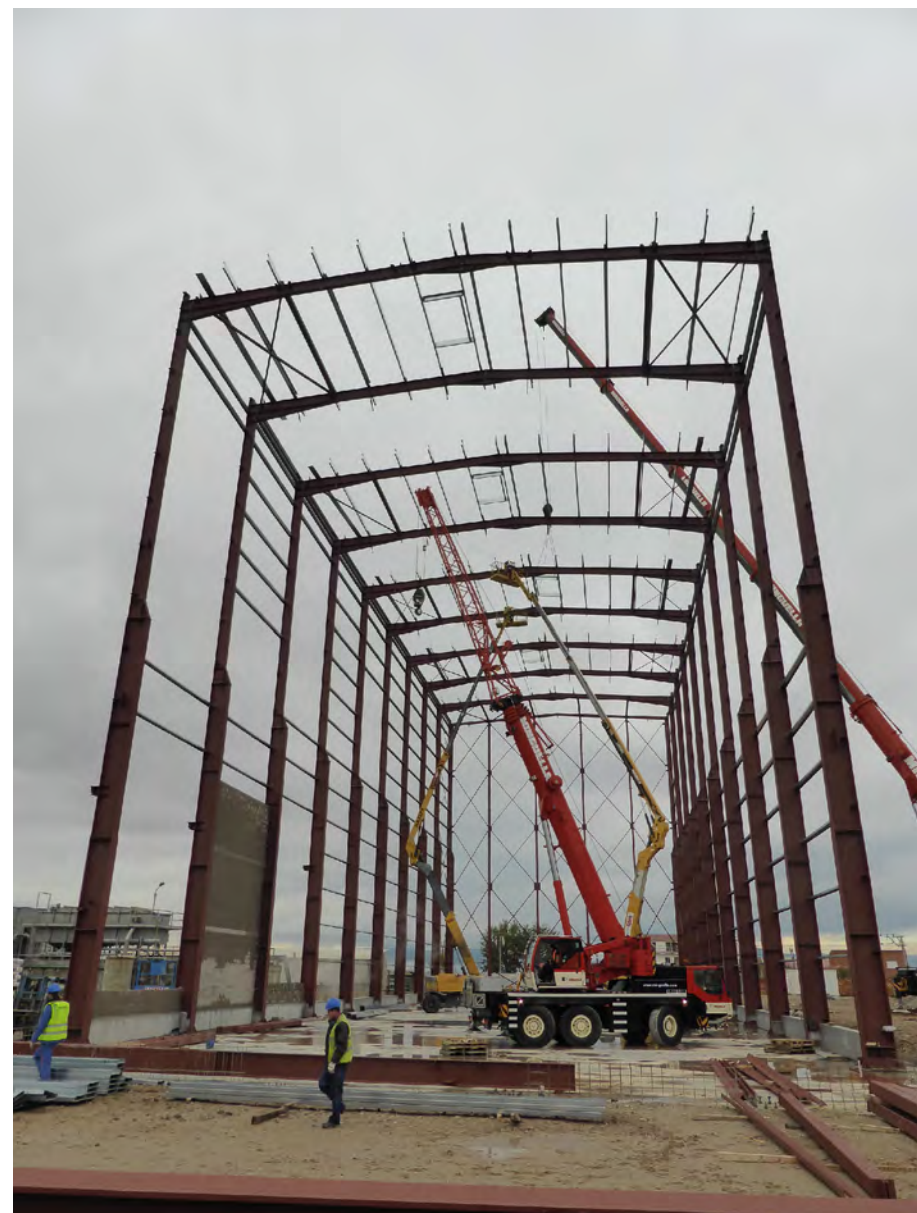
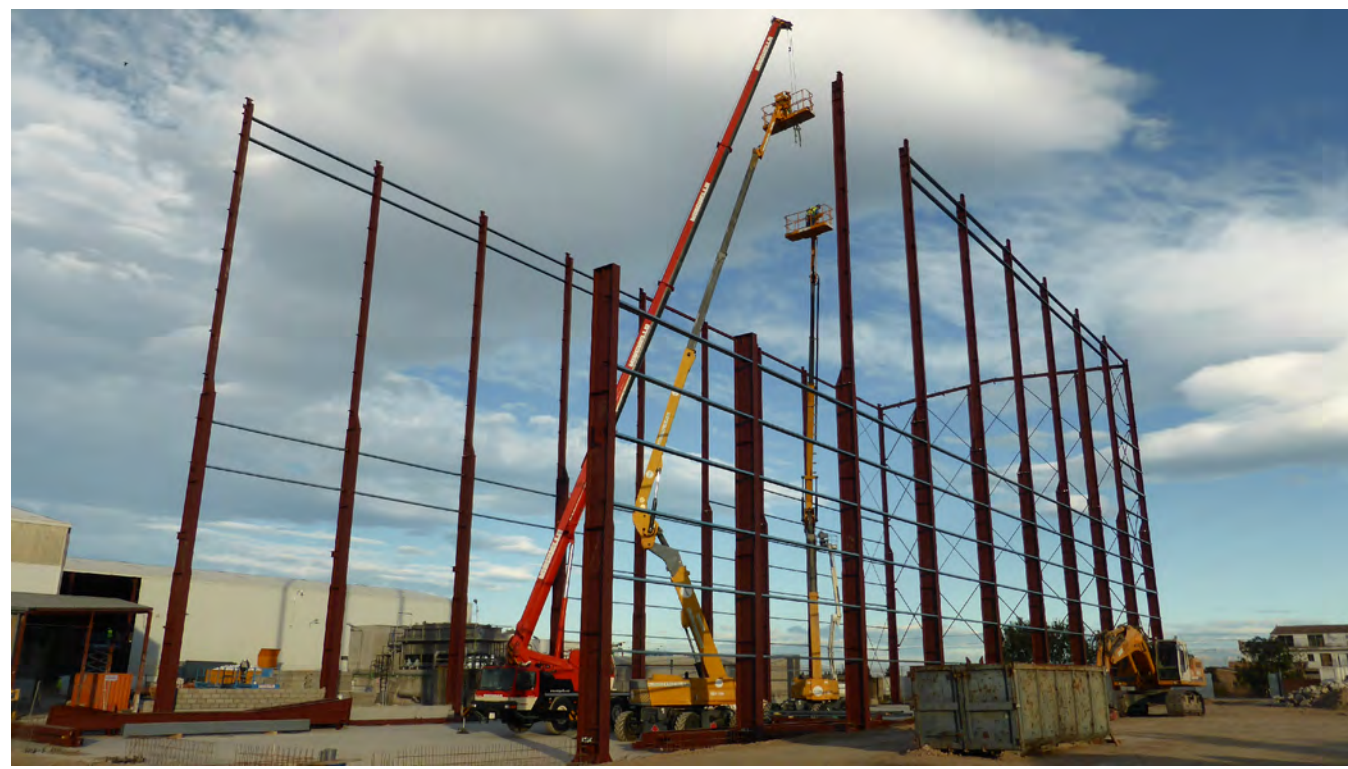
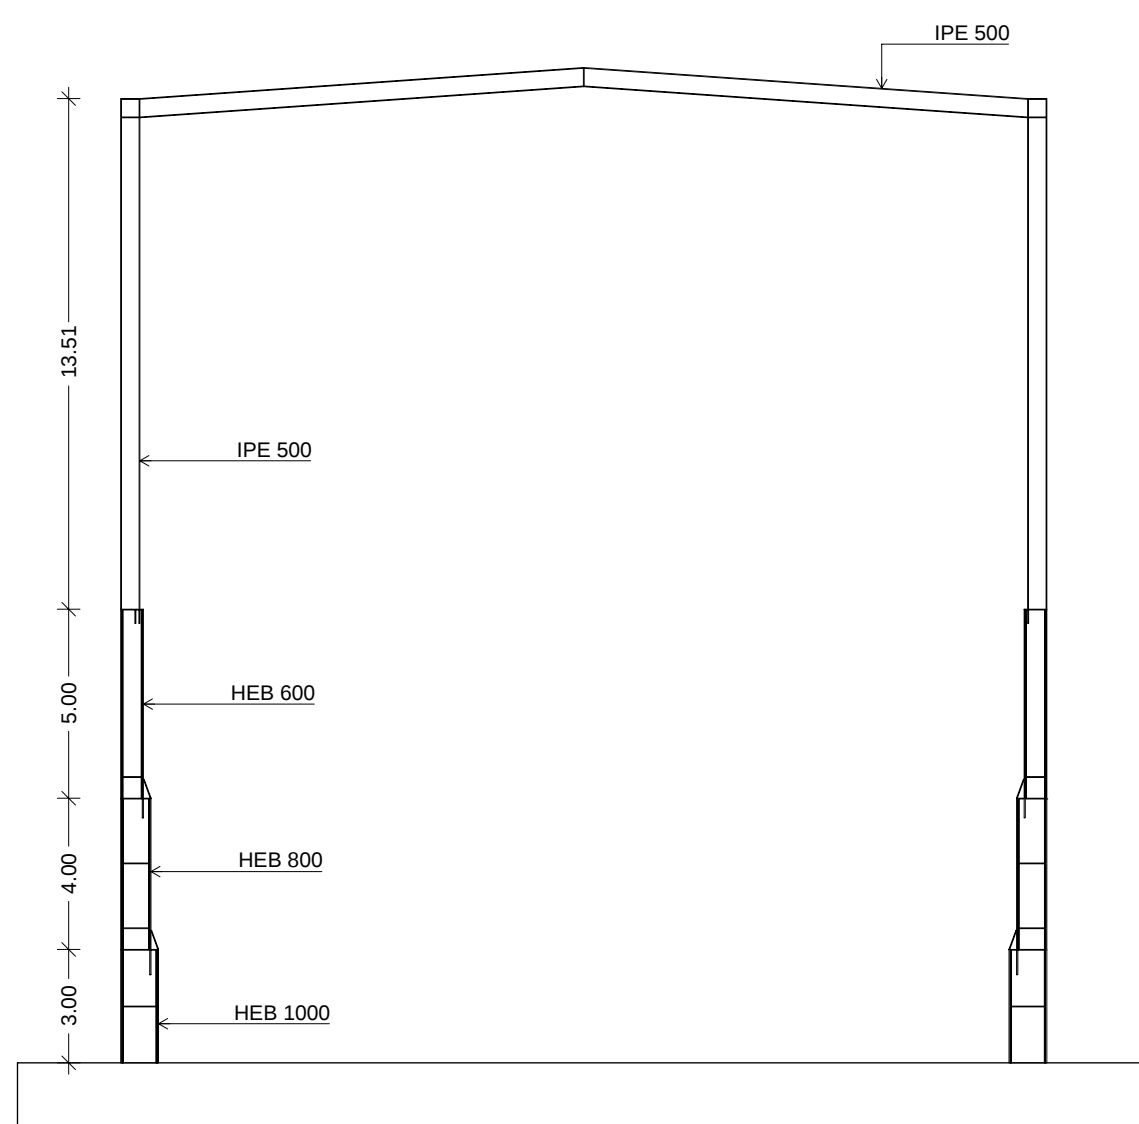
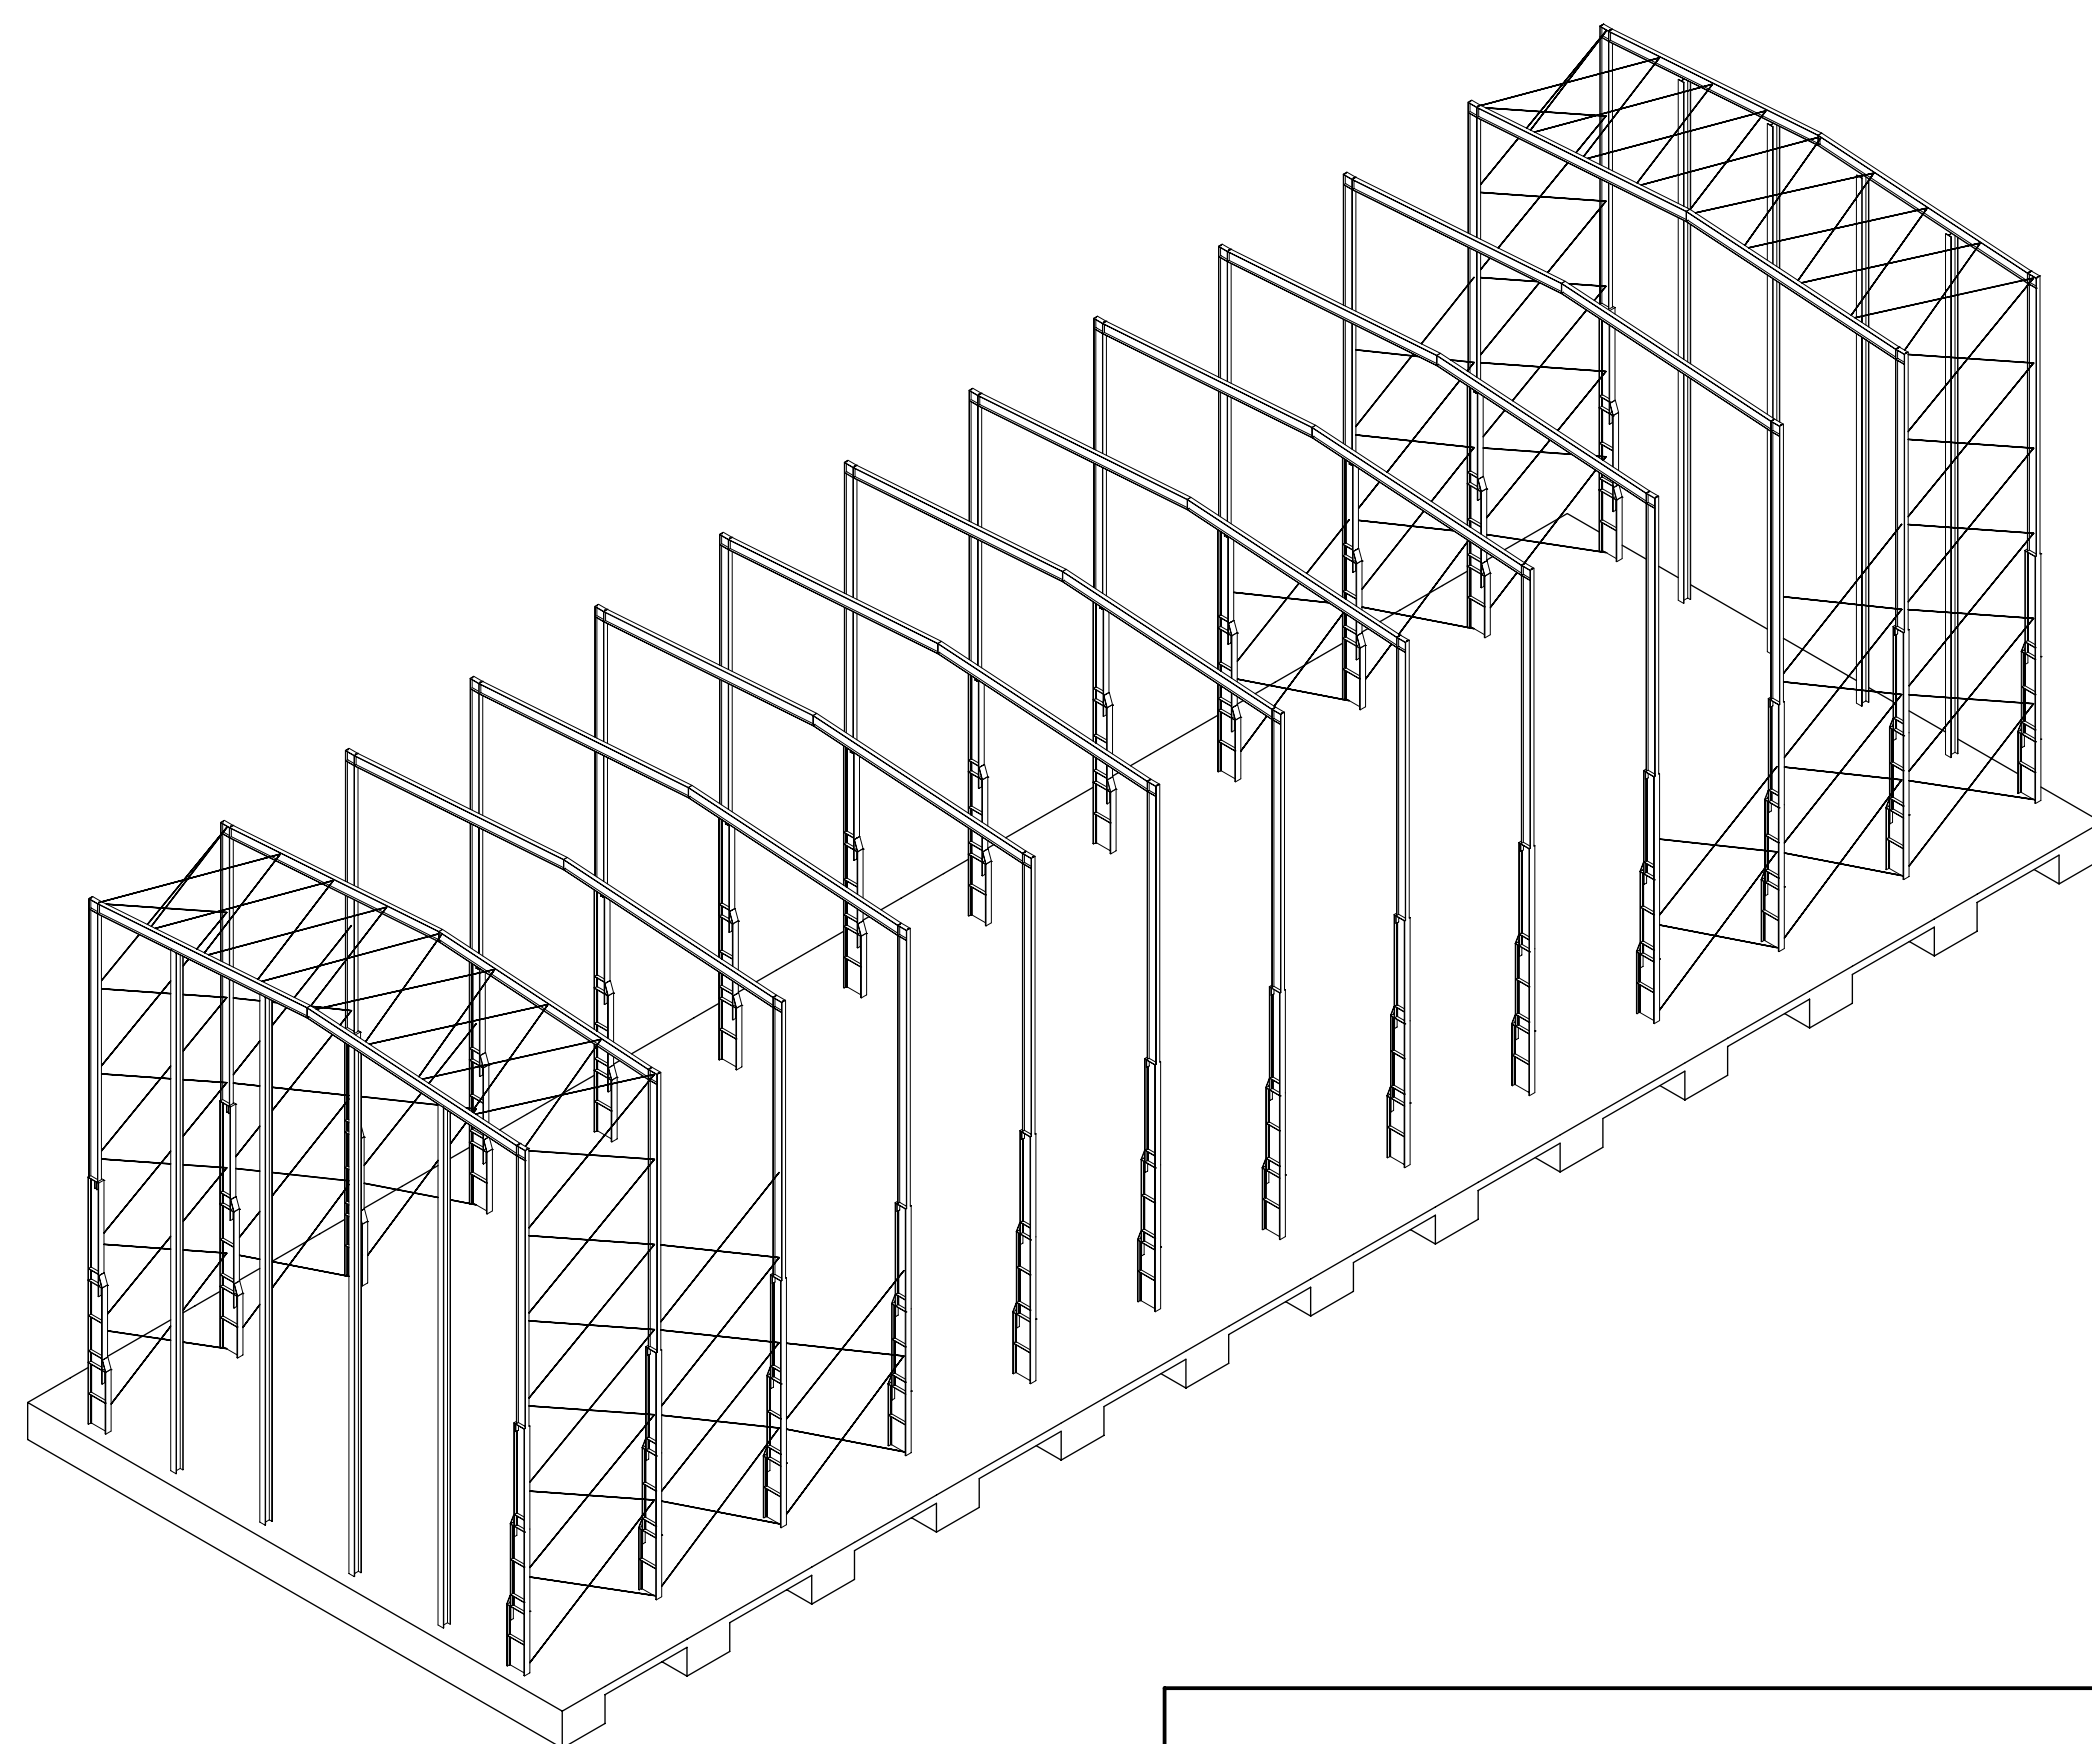
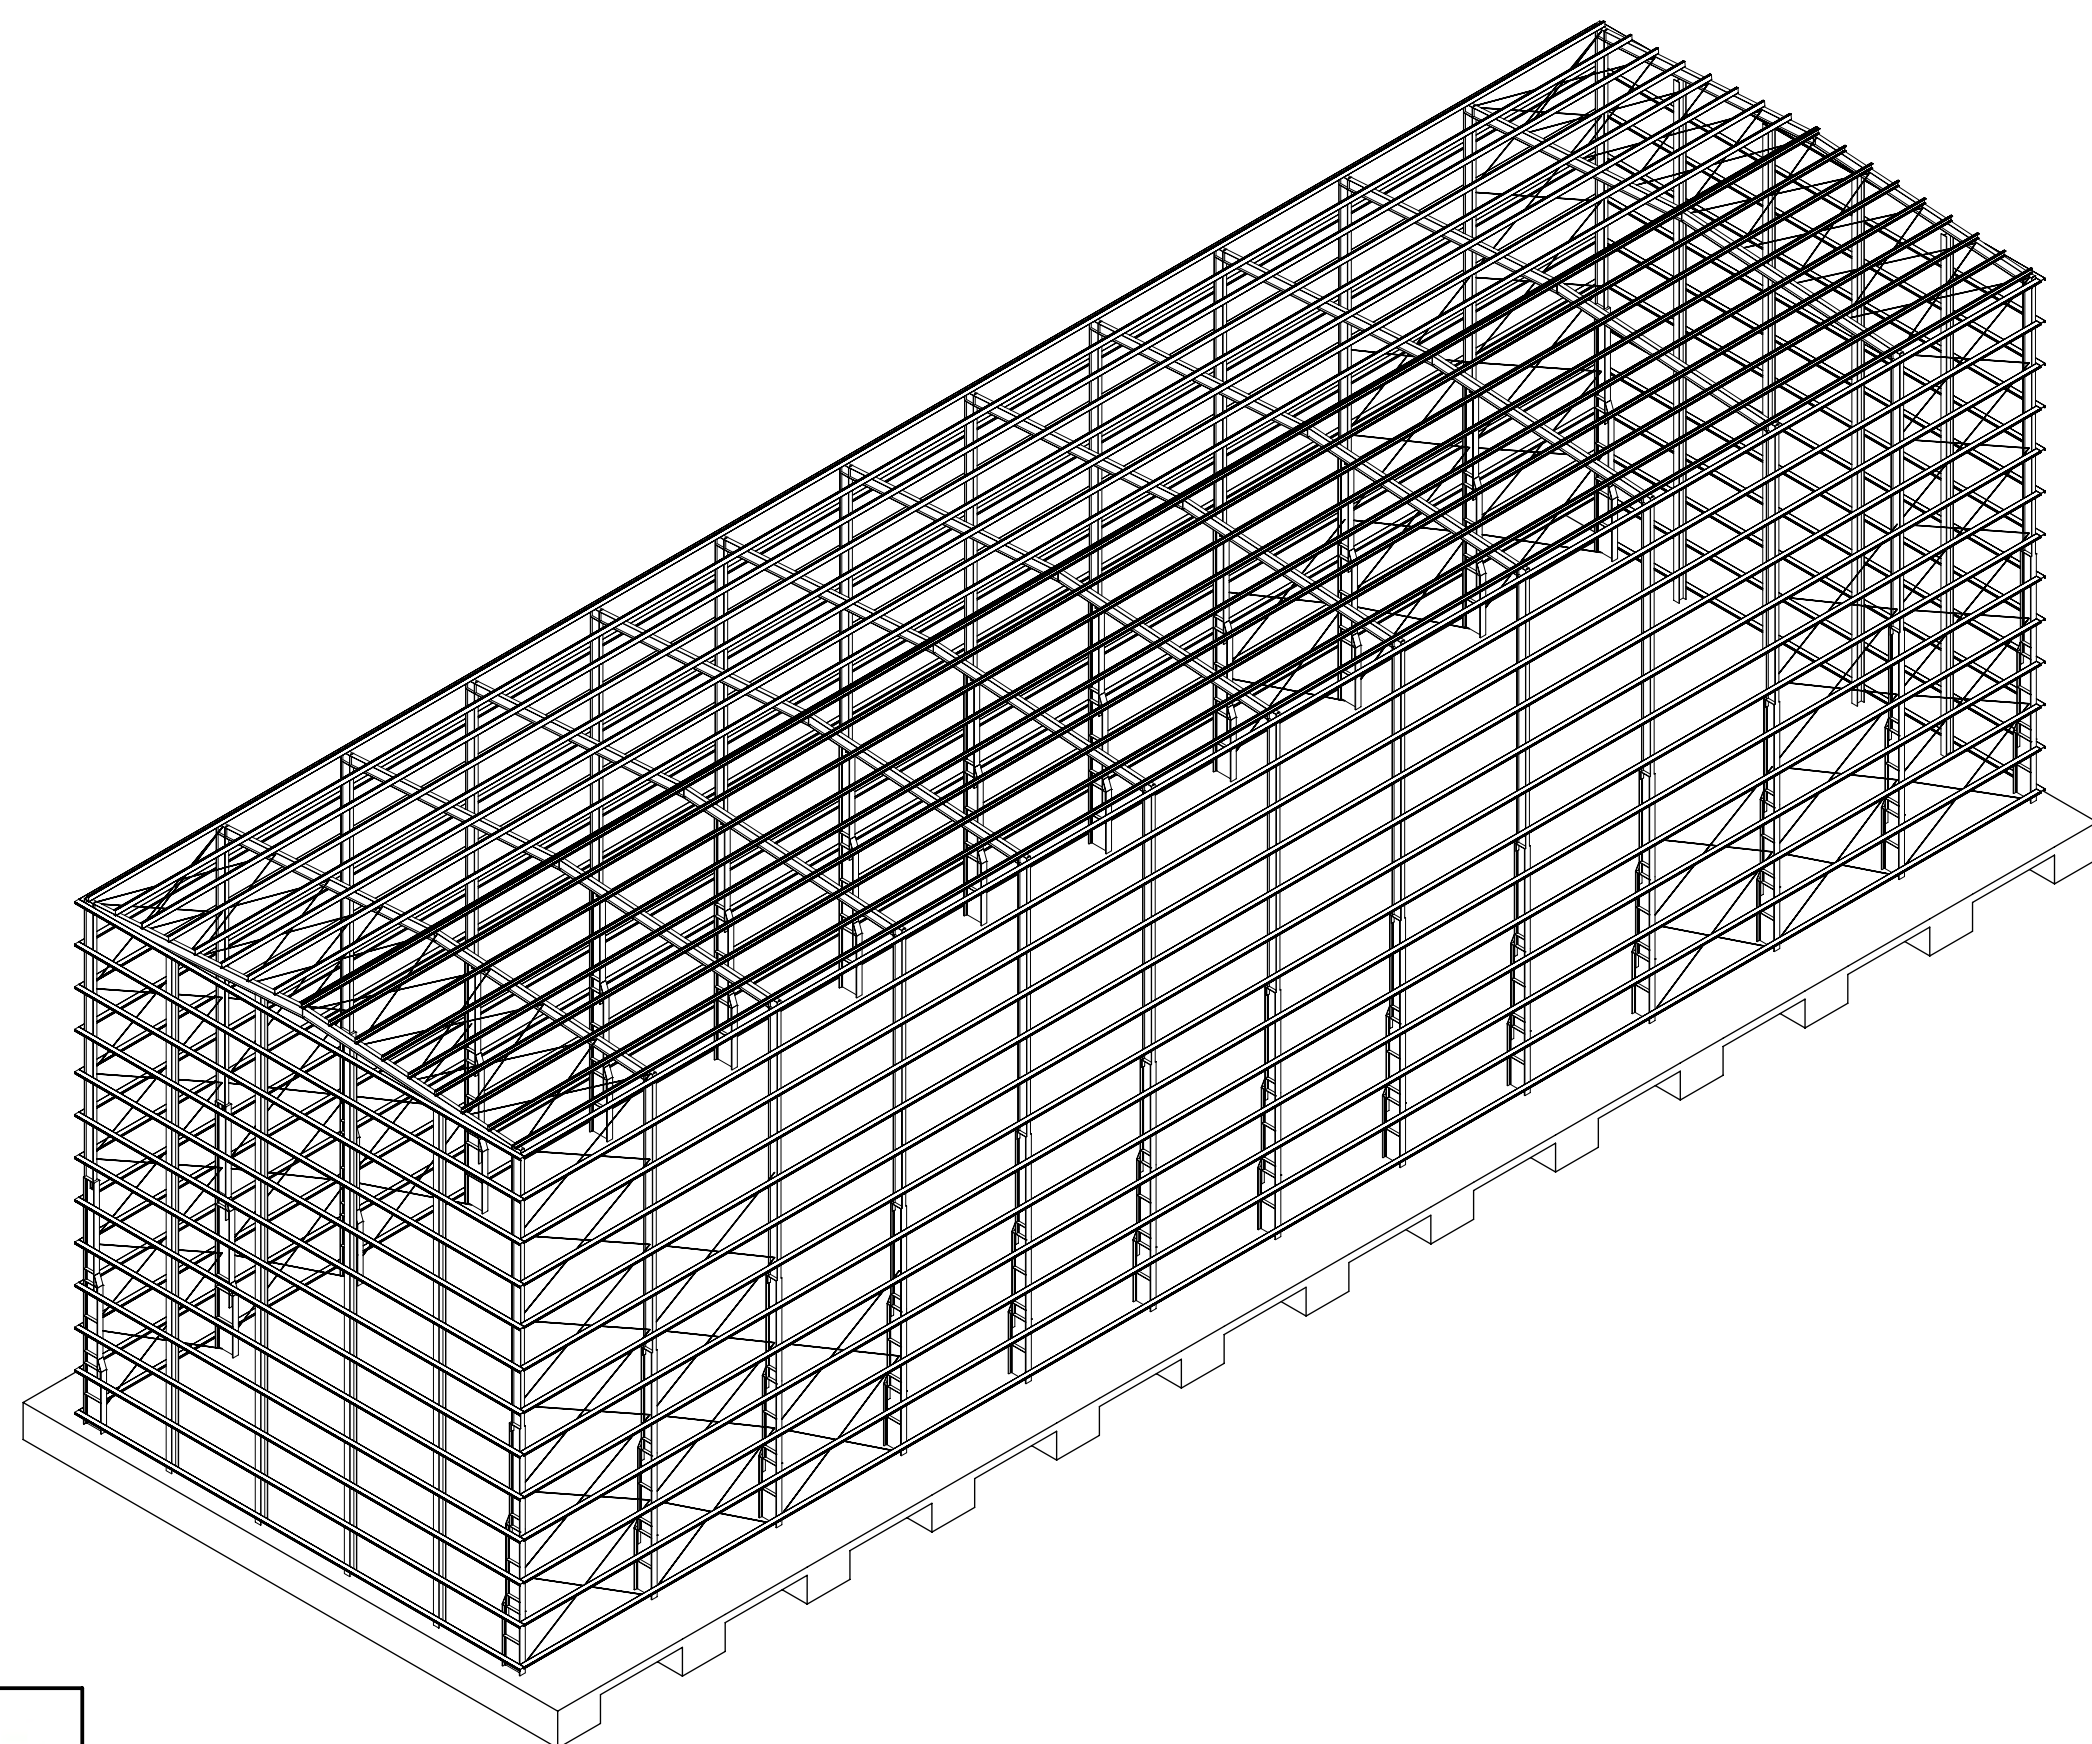


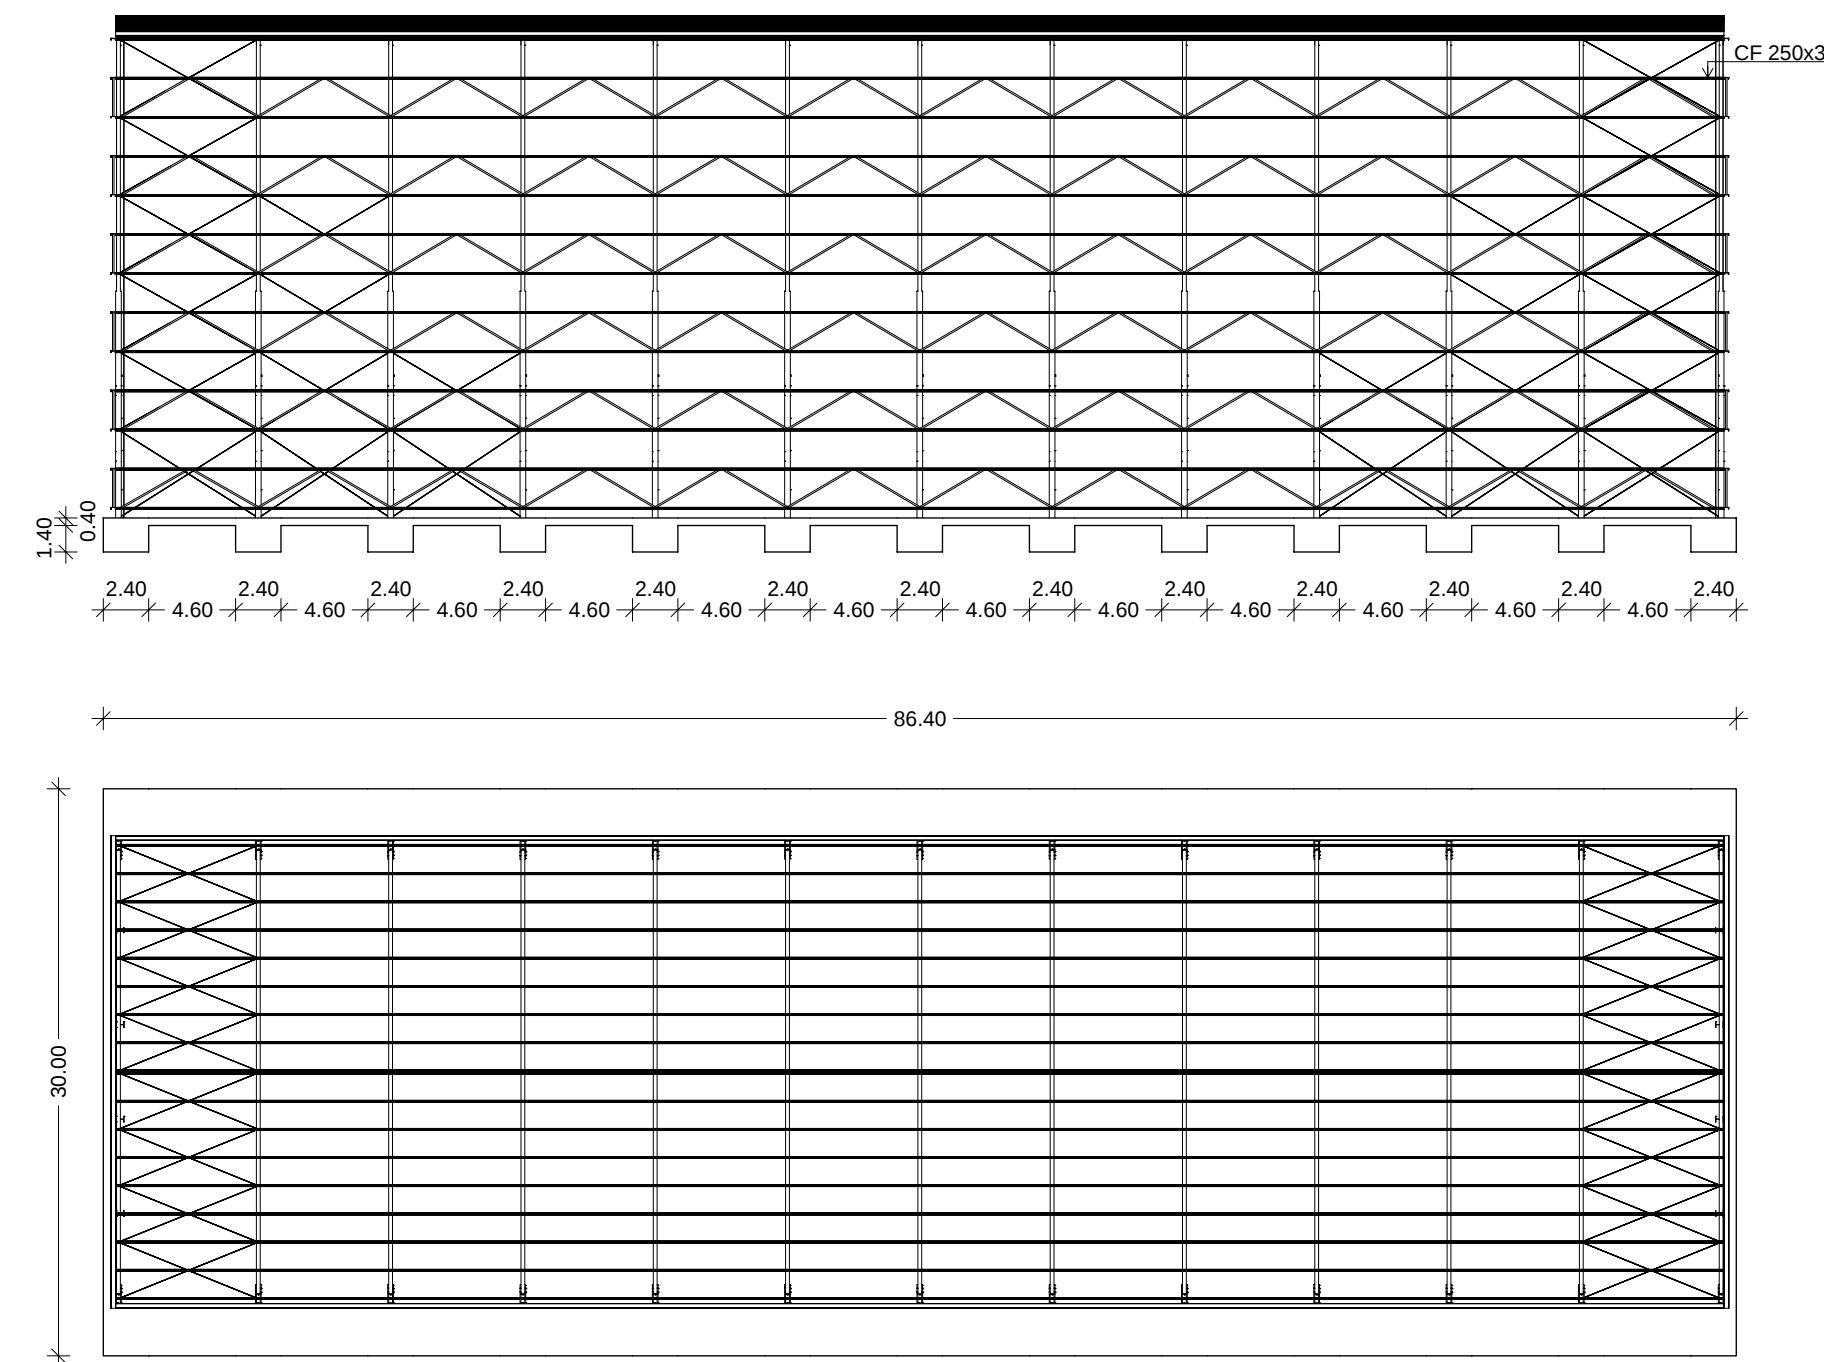

Pòrtic interior
Escala 1:200

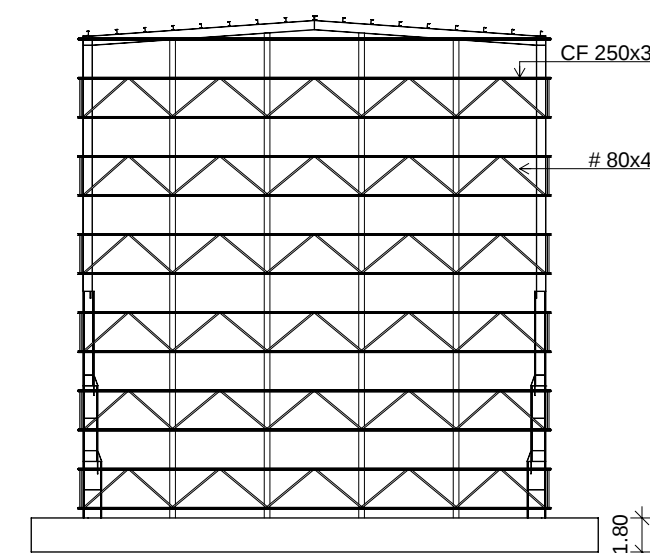

Pòrtic hastial
Escala 1:200

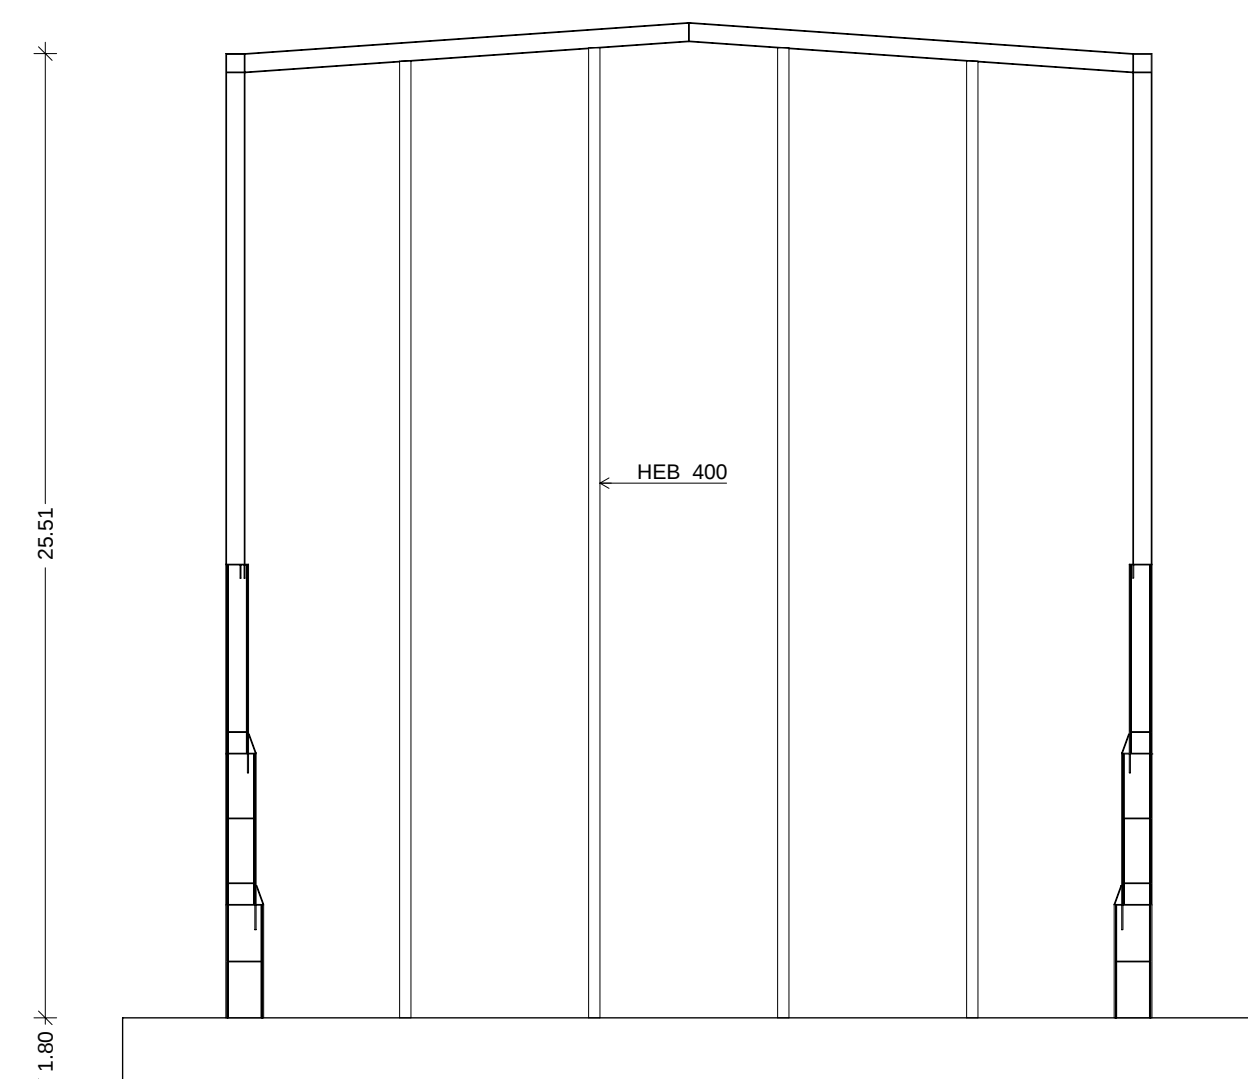

Nave PULEVA